


# HBL003-120W-XPW-101WD SECONDARY WAREHOUSE BUILDING

LUMINAIRE SCHEDULE									
Symbol	Label	Qty	Catalog Number	Description	Lamp	File	Lumens	LLF	Watts
	A	14	HBL003-120W-XPW-101WD	CLEAR LENS,WIDE REFLECTOR,120VAC,120 .8W	. LUMEN RATING: 9804.1Lms.	HBL003-120W-XPW-101WD.ies	9804	1.00	120

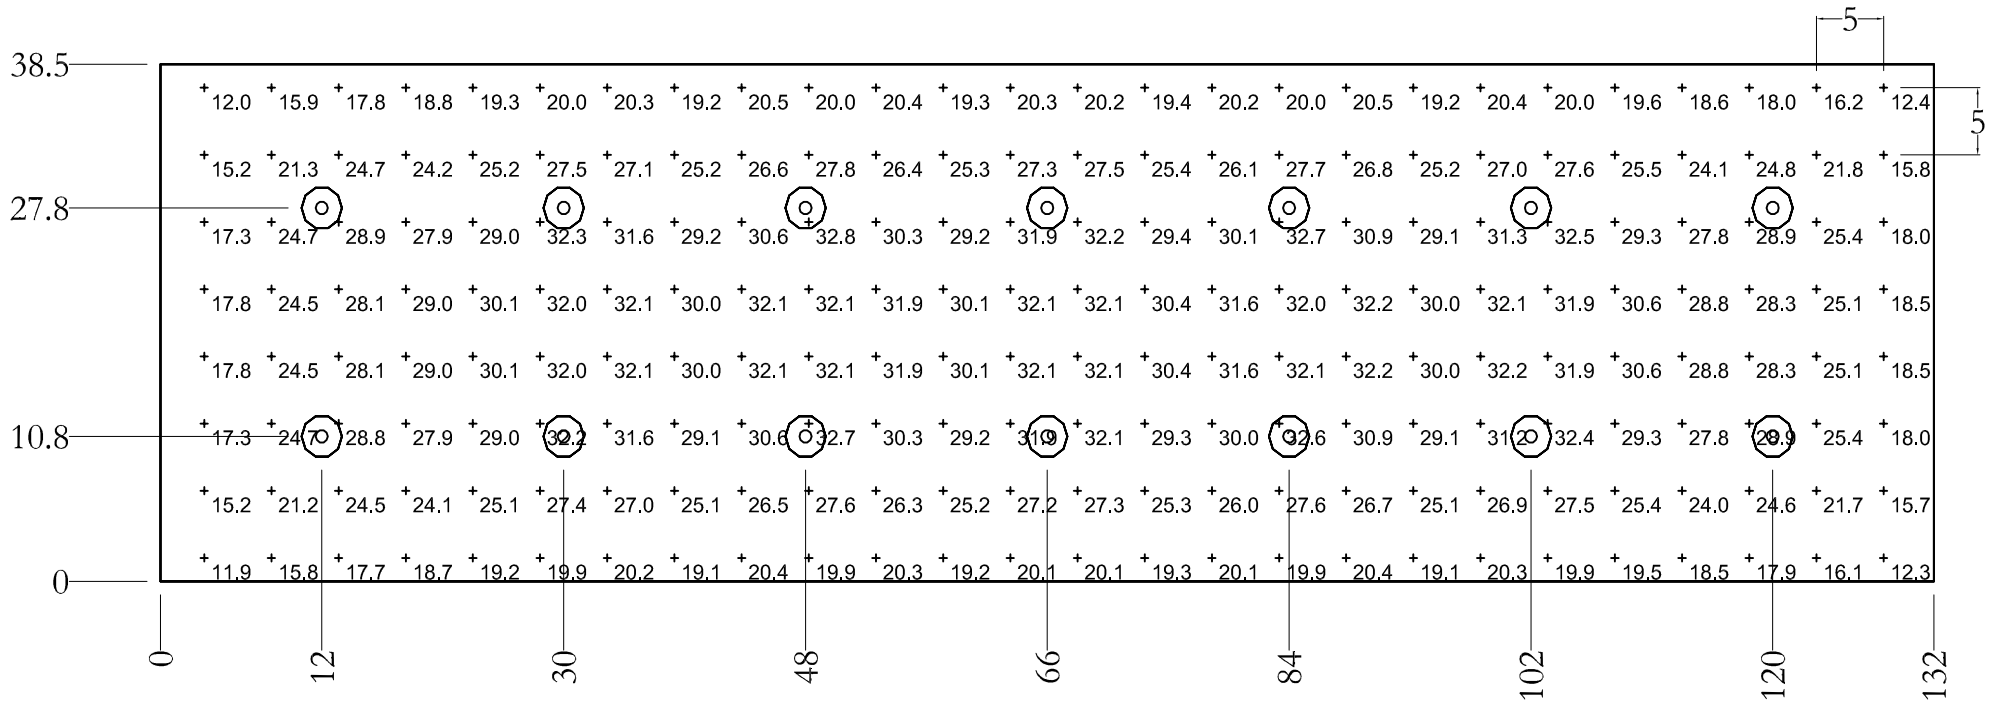

- NOTES:  
 1. DIMENSIONS ARE IN FEET  
 2. MOUNTING HEIGHT 19'9"  
 3. FOOTCANDLE READINGS AT 2.5FT ABOVE GROUND LEVEL

STATISTICS						
Description	Symbol	Avg	Max	Min	Max/Min	Avg/Min
Calc Zone #1	+	25.5 fc	32.8 fc	11.9 fc	2.8:1	2.1:1